



100ARG30 TIMBER FLOOR/DECK



When 100ARG30 is running parallel to joist/bearer

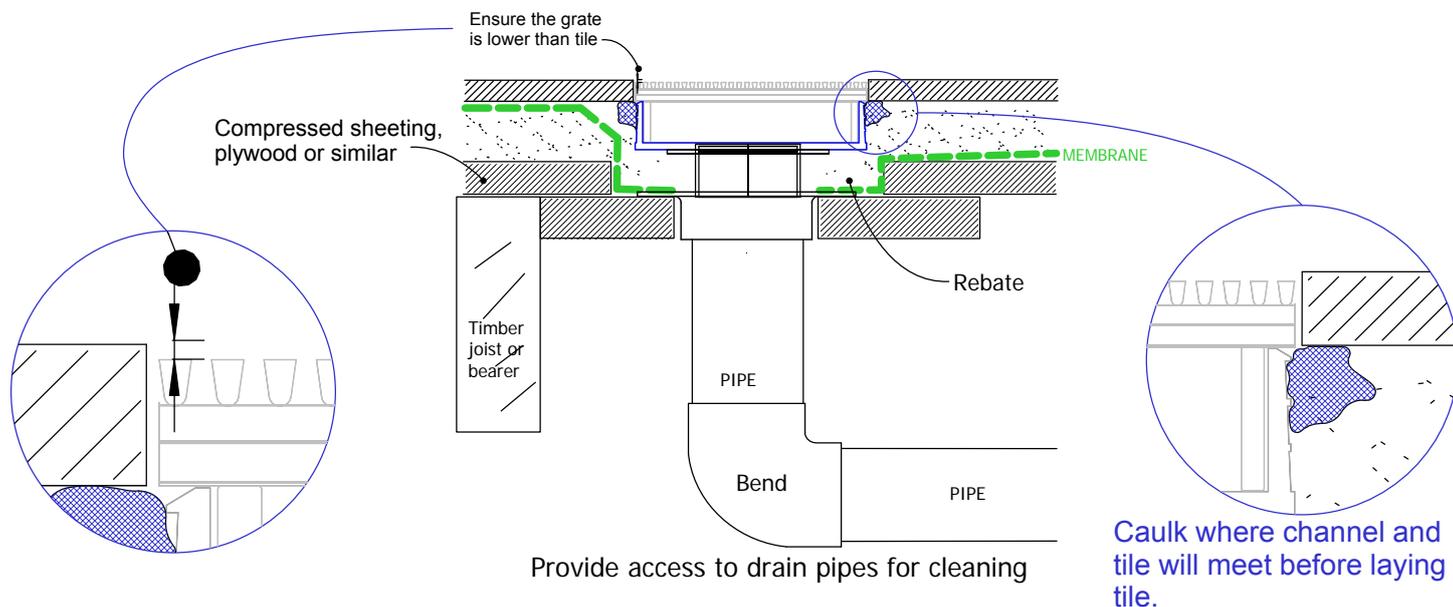

When 100ARG30 is running perpendicular to joist/bearer

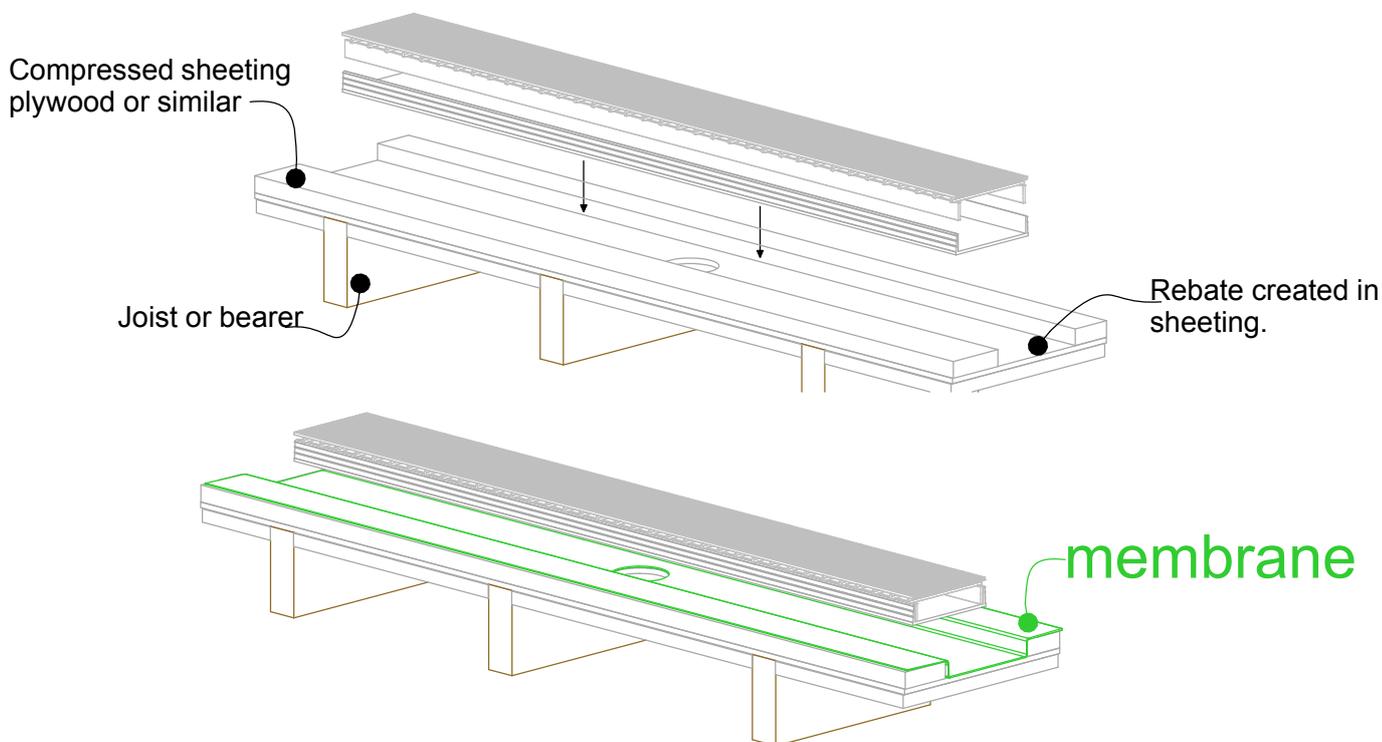

NOTE: For exterior application allow for expansion of 1mm per metre by using quality suitable flexible sealant on channel joins. Use PVC solvent cement and primer on ends and outlets.

